

Garden Design - Crouch End, London N8

Planting Plan



PLANT LIST

Refer to Plant Schedule for quantities and sizes.

Trees:

Acer palmatum 'Burgundy Lace'
Magnolia stellata
Prunus serrula

Shrubs:

Ceratostigma willmottianum
Cornus alba 'Elegantissima'
Cotinus coggygia 'Rubrifolius'
Lavandula angustifolia
Osmanthus x burkwoodii
Salix erythroflexuosa
Salix purpurea
Sarcococca hookeriana 'Humilis'

Wall Shrubs/Climbers:

Ceanothus thyrsiflorus 'Skylark'
Chaenomeles speciosa 'Nivalis'
Clematis 'Polish Spirit'
Cotoneaster salicifolius 'Avonbank'
Lonicera periclymenum 'Serotina'
Rosa 'Mme Alfred Carriere'
Trachelospermum jasminoides 'Variegatum'
Wisteria floribunda 'Alba'
Wisteria x formosa 'Black Dragon'

Herbaceous perennials:

Aconitum 'Stainless Steel'
Angelica gigas
Astrantia major 'Claret'
Digitalis purpurea f. albiflora
Lysimachia ephemereum
Salvia officinalis Purpurescens Group

Grasses:

Anemanthele lessoniana
Calamagrostis x acutiflora 'Karl Foerster'
Stipa tenuissima

Ferns:

Polystichum setiferum 'Herrenhausen'

Bulbs:

Allium hollandicum 'Purple Sensation'
Narcissus 'Jenny' or similar
Nectaroscordum siculum subsp bulgaricum

The garden will be planted throughout, or where appropriate, with Digitalis, Narcissus, Allium and Nectaroscordum



Acer leaves turning red in autumn




Prunus bark



Cotinus leaves



Anemanthele lessoniana

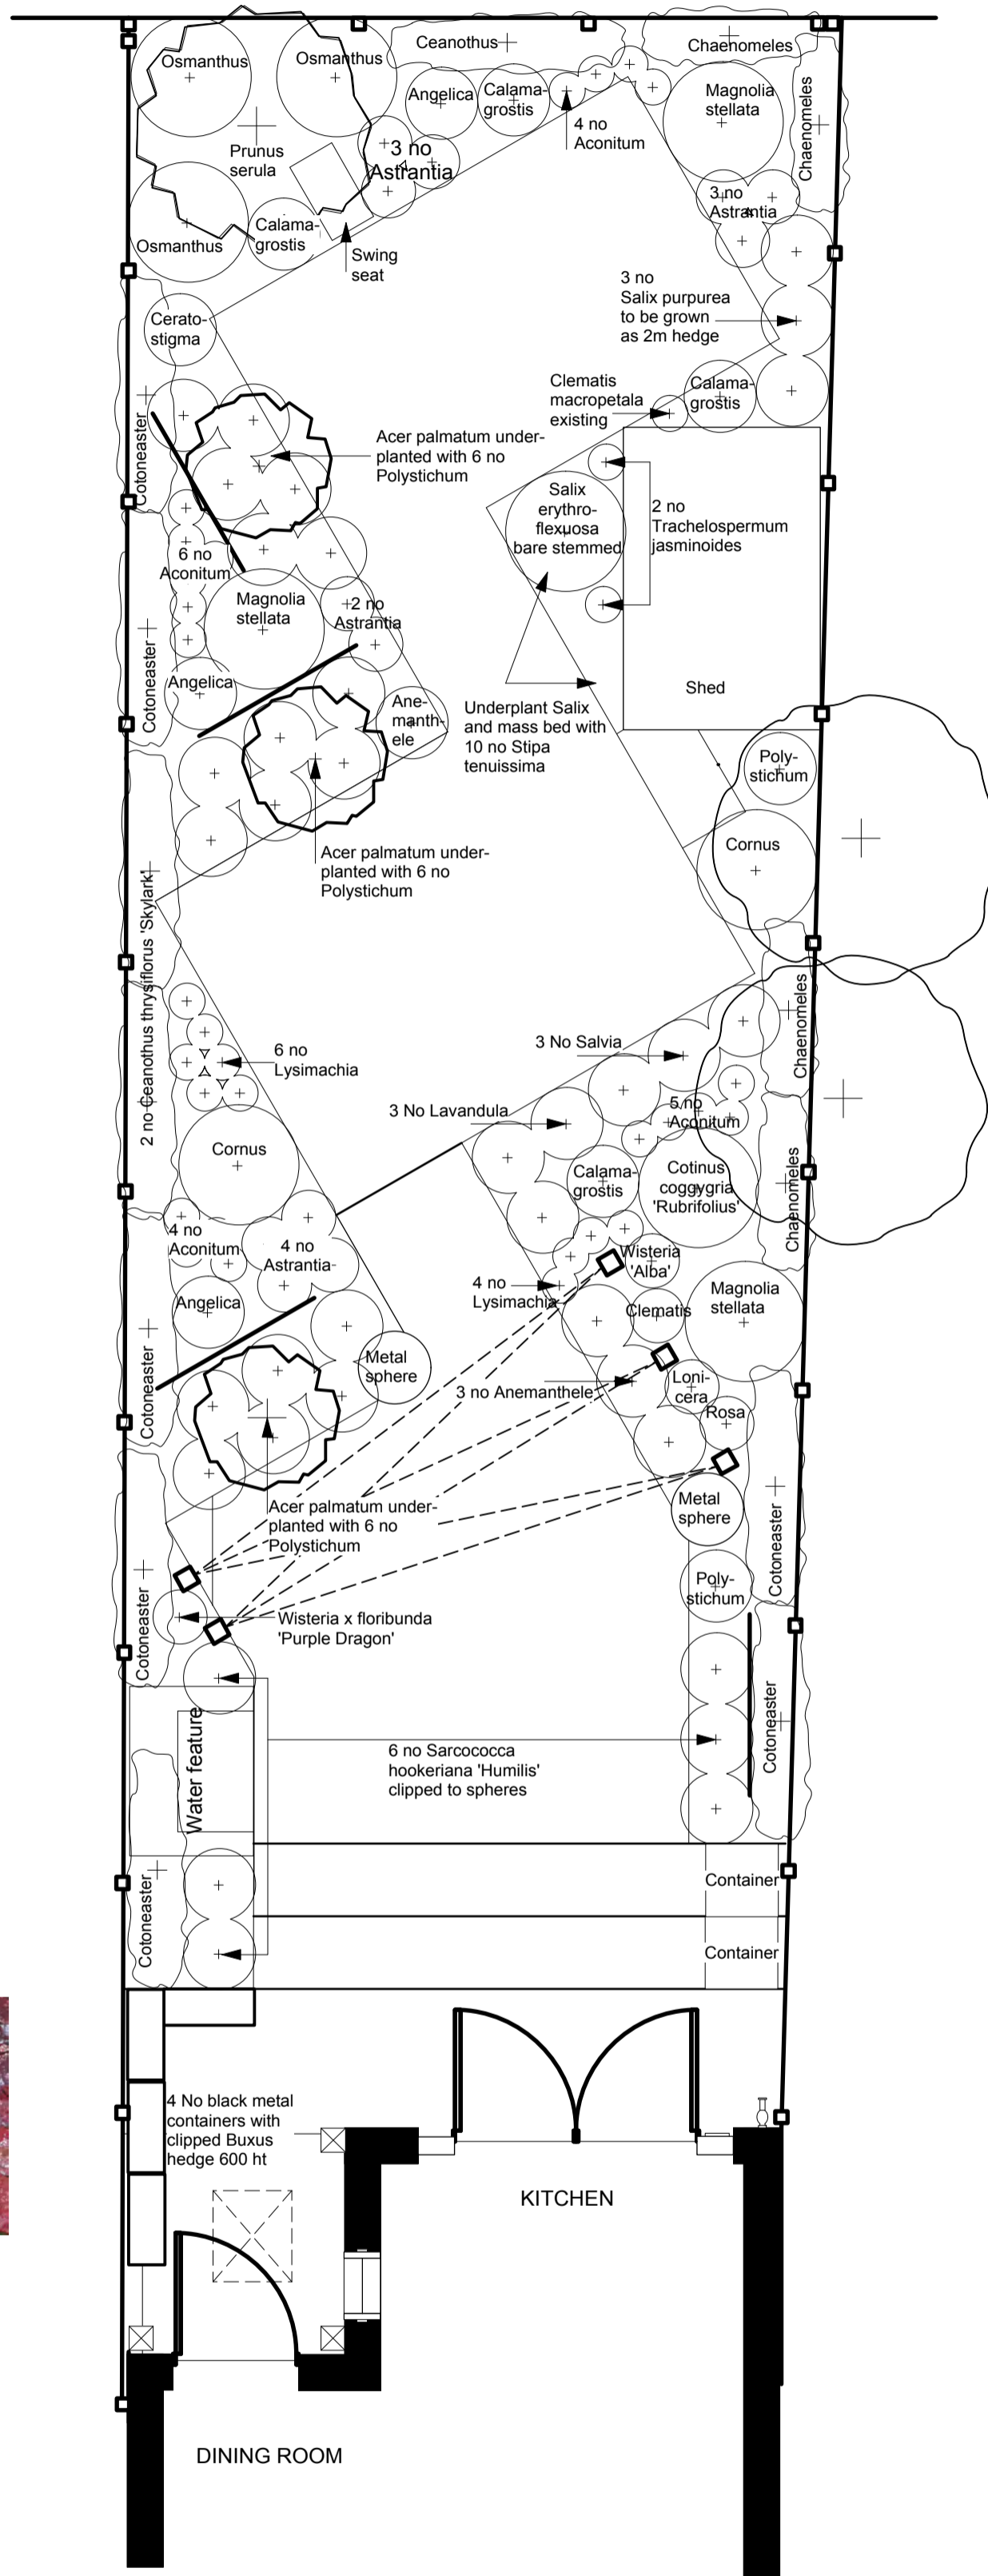

Ceanothus in flower



Digitalis flower



Astrantia flower



Allium flowerhead




New shoots of Aconitum



Unfurling fronds of Polystichum

Measurements in mm unless otherwise stated

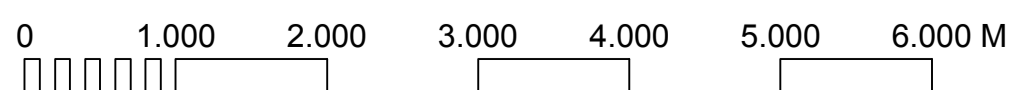

Jilayne Rickards
Contemporary Garden Design

07801 946878

studio@jilaynerickards.com

www.jilaynerickards.com

26 Ringwood Avenue, London N2 9NS

Client: Blank for privacy

Dwg Title: Planting Plan

Dwg No: PLP-042

Scale: 1:50 @ A2

Date: