


# Crouch End Garden Design, London N8

## Setting Out Plan

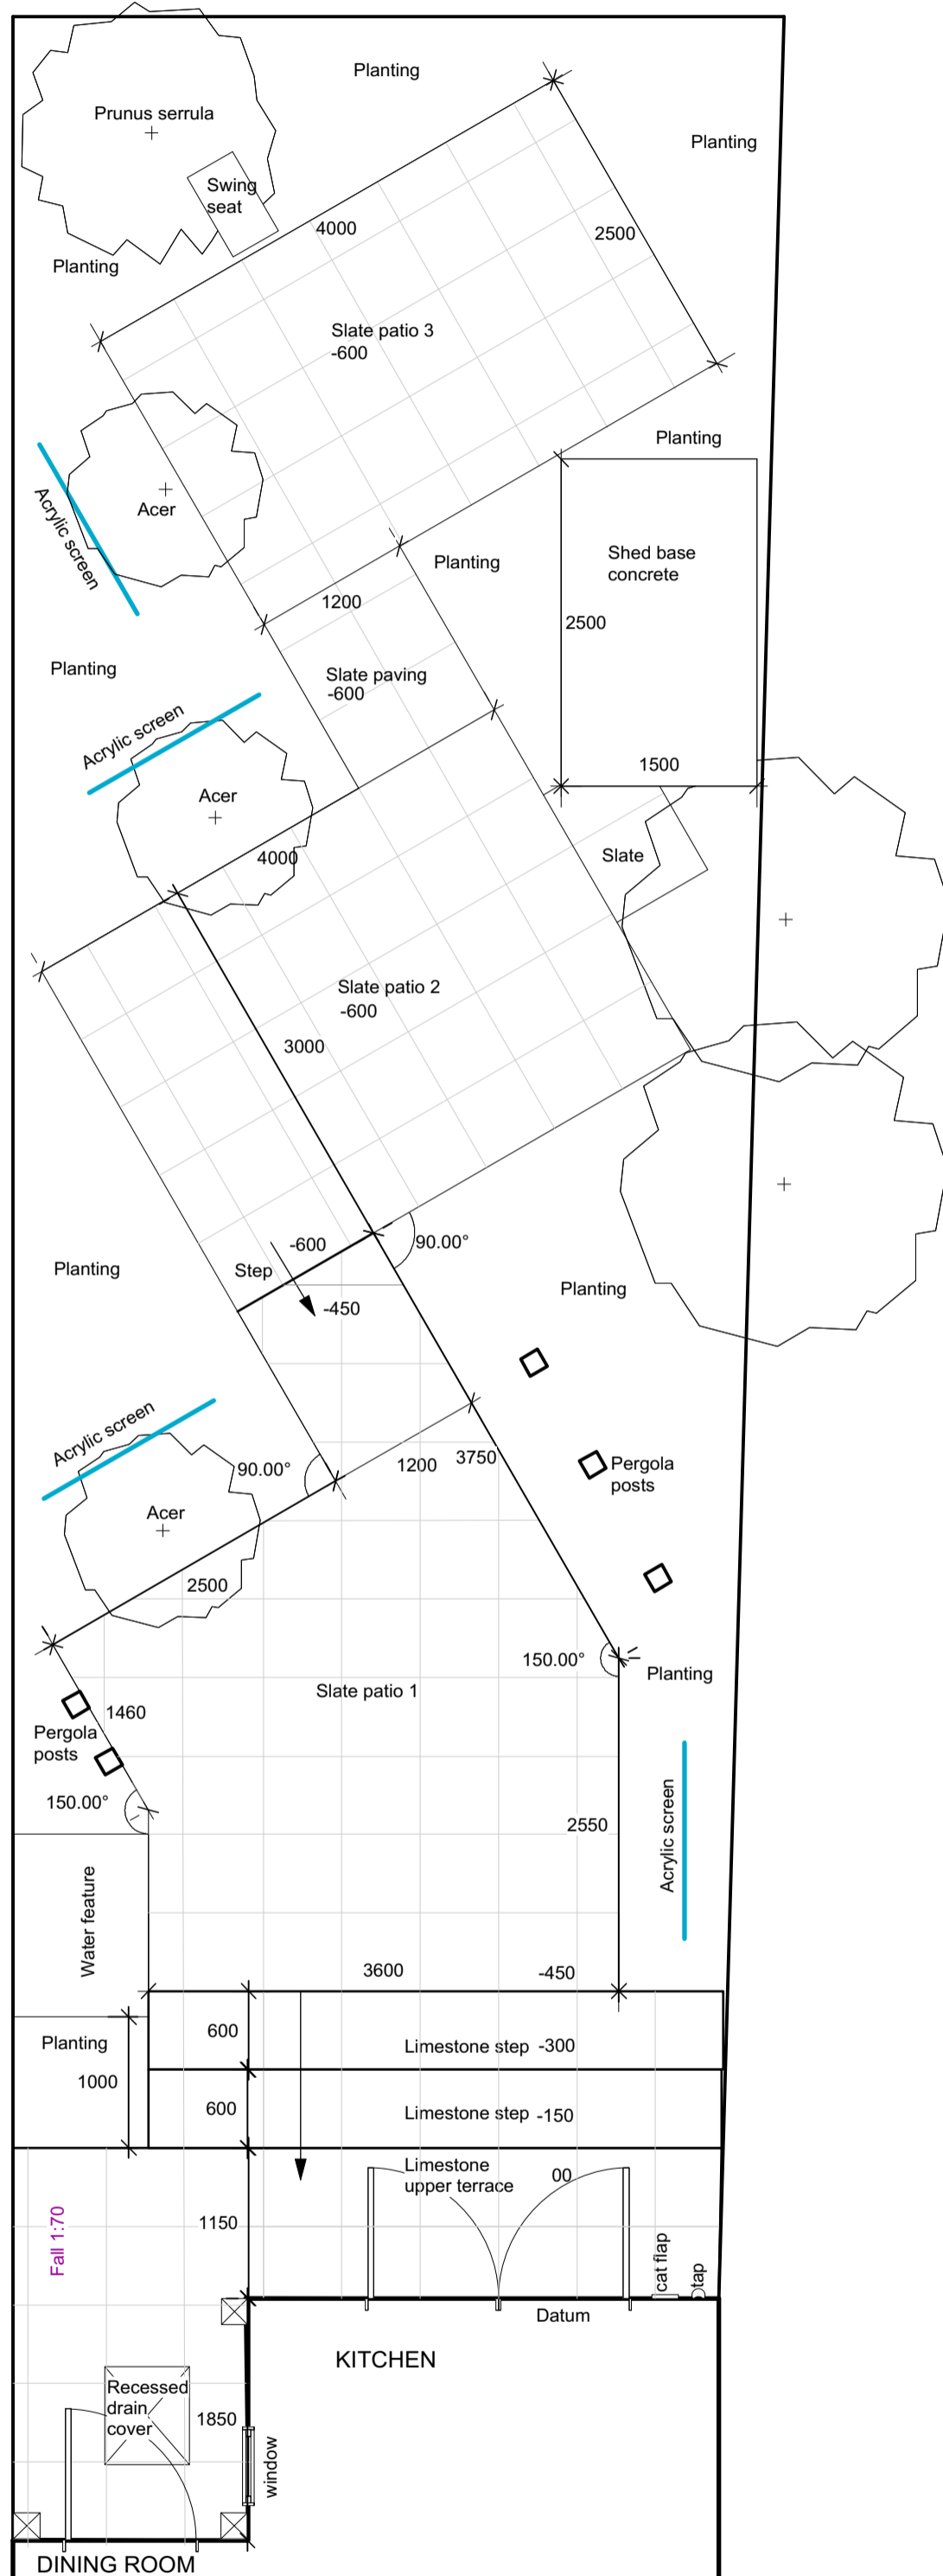

### NOTATION

To be read in conjunction with:

- Survey dwg
- Presentation Plan dwg
- Planting Plan dwg
- Pergola dwg
- Water Feature dwg
- Specification document

All dimensions in mm unless otherwise stated.

#### Paving:

Black riven slate unit size 600 x 600 supplied by H Butterfield Ltd  
Limestone slabs unit size 600 x 600 supplied by Inex Garden Centre

#### Pergola:

Posts: Painted timber 150 x 150 x 2500 supplied by Wood Green Timber  
Caps: Pre-formed copper, supplied by client  
Wires: Pre-tensioned wires, supplied by client

#### Acrylic Screens:

Available from The Plastic Shop  
Sheet size 1500 x 2000 x 5  
Pre-formed copper facing, supplied by client

#### Client to supply the following:

- Water Feature - Client and Stephen Myburgh to agree on design
- Lilly swing seat (Stephen Myburgh)
- All pre-formed copper detailing
- Wiring system for pergola
- Shed
- Electrician for final fixings and testing

**Jilayne Rickards**  
Contemporary Garden Design

07801 946878

studio@jilaynerickards.com

www.jilaynerickards.com

26 Ringwood Avenue, London N2 9NS

Client : Blank for privacy

Dwg Title : Setting Out Plan

Dwg No : SOP-059

Scale : 1:50 @ A2

Date :

